


F.H.W.A. REGION NO.	STATE	FED. AID PROJ. NO.	SHEET NO.	TOTAL SHEETS
3	MD.			

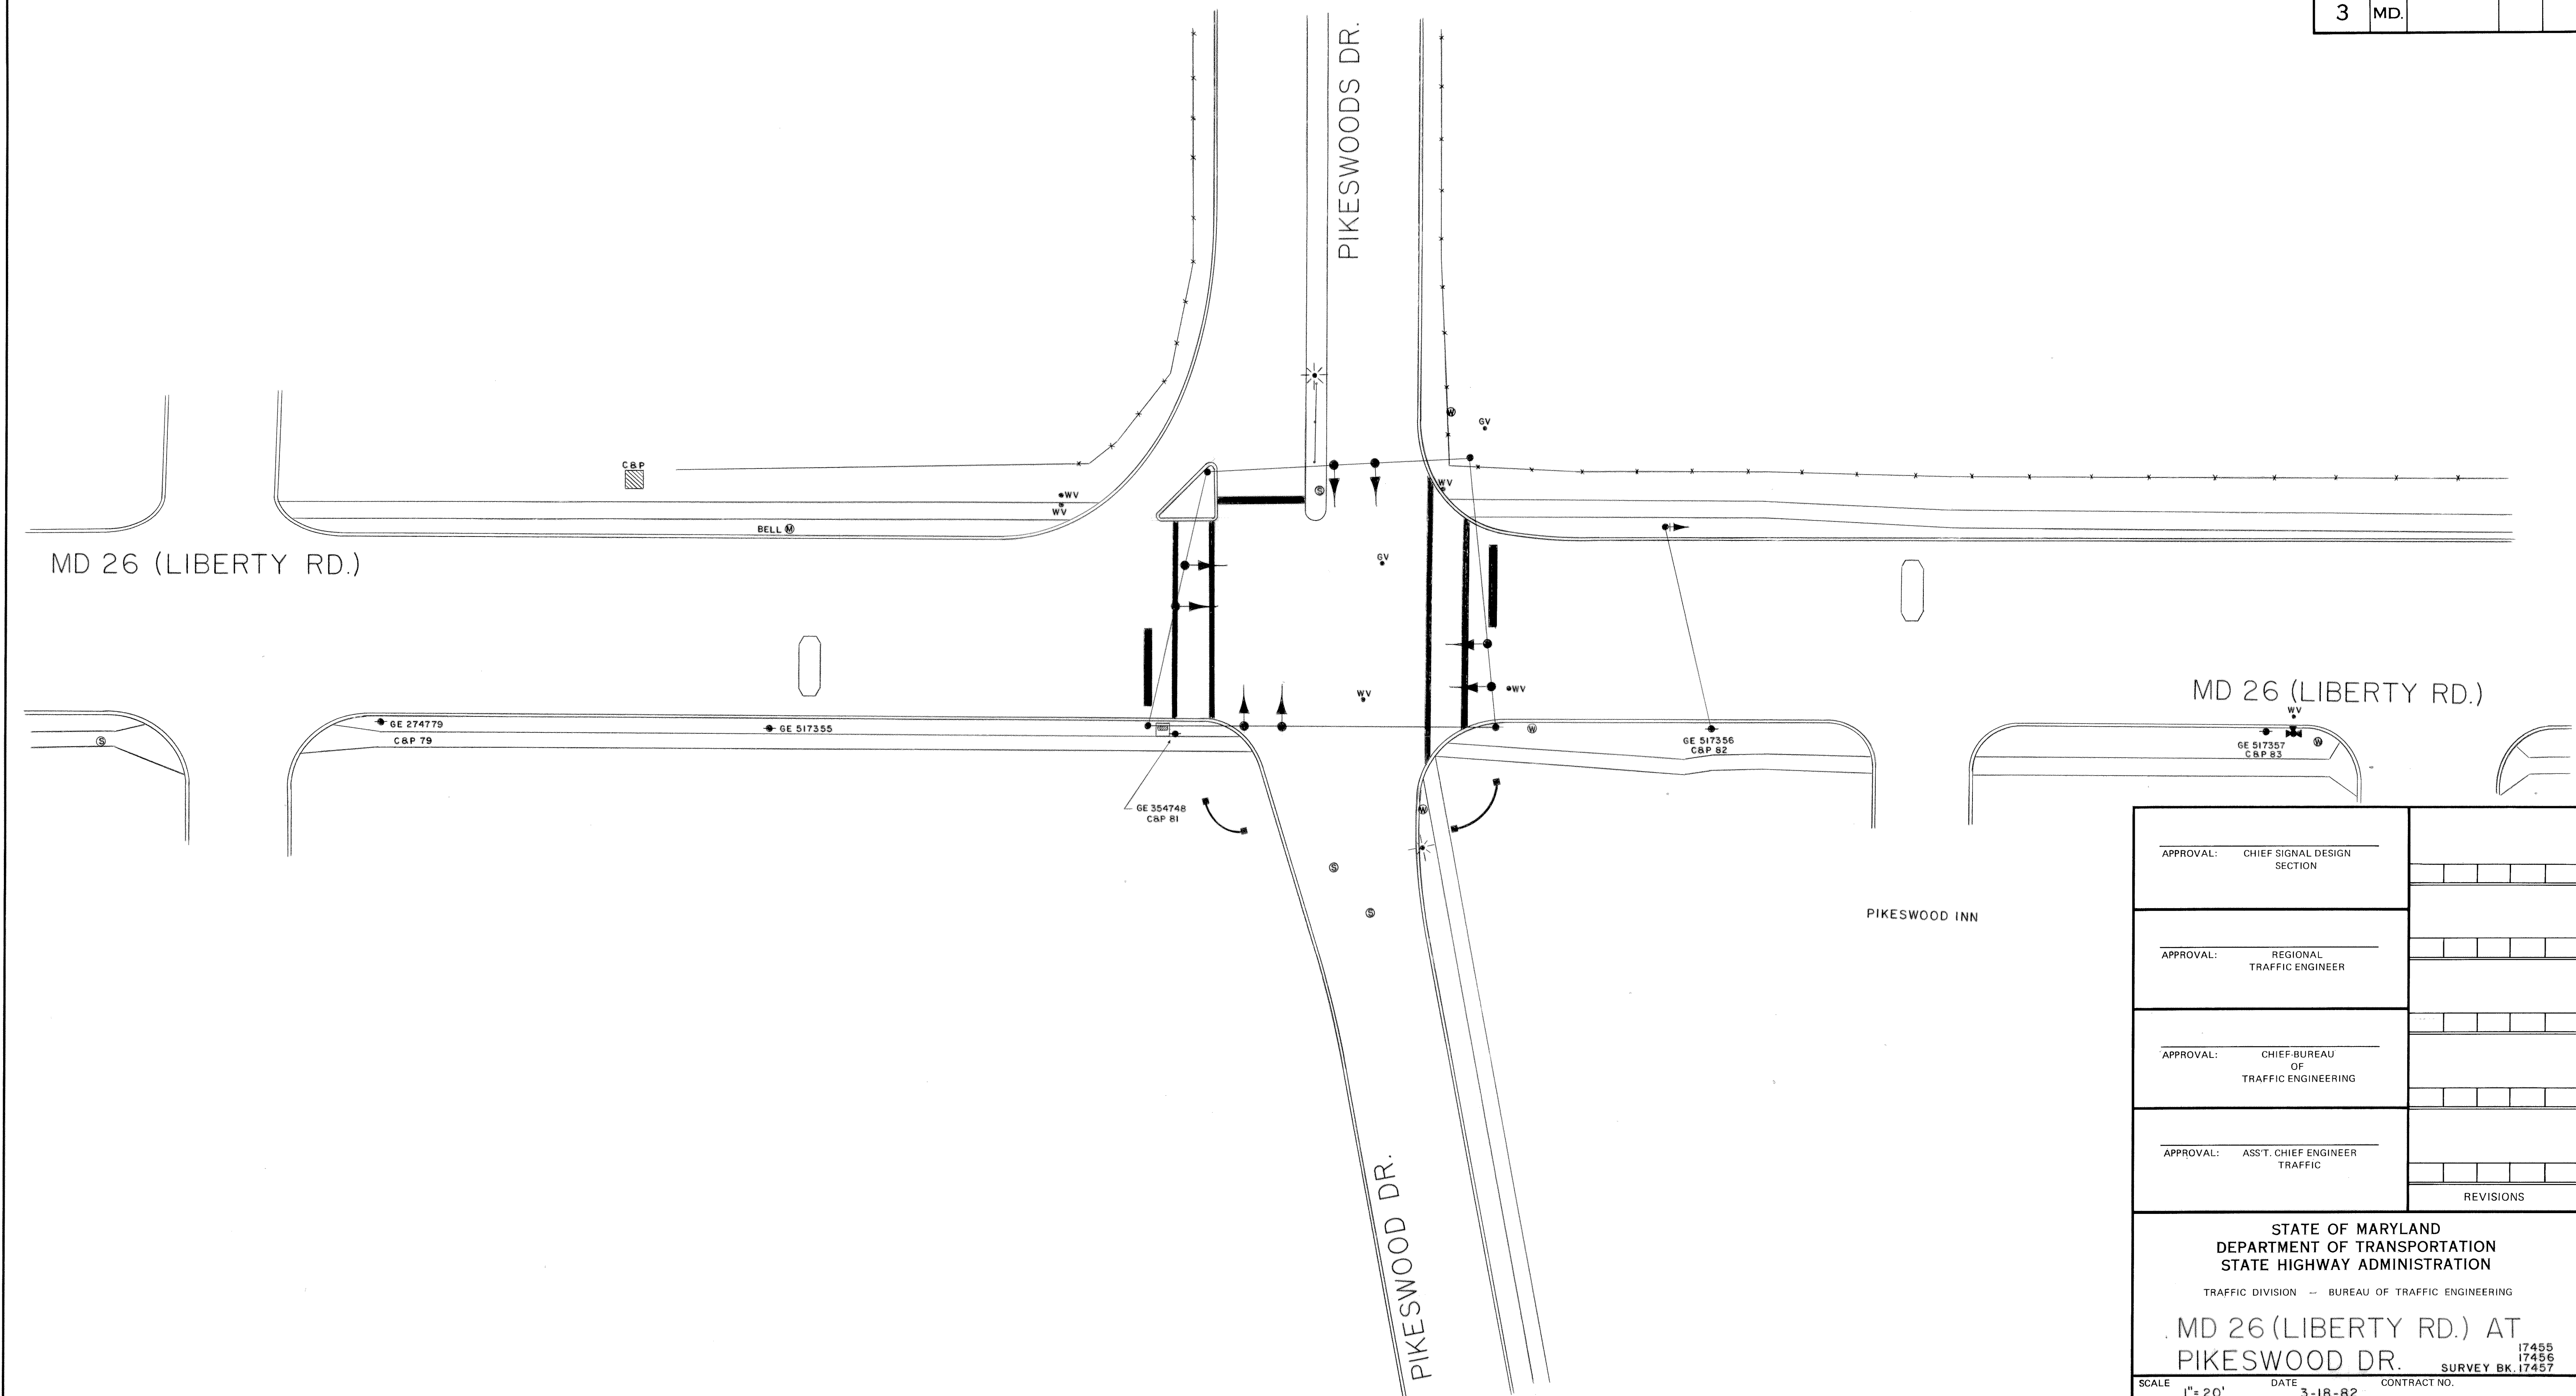

APPROVAL: CHIEF SIGNAL DESIGN SECTION	
APPROVAL: REGIONAL TRAFFIC ENGINEER	
APPROVAL: CHIEF-BUREAU OF TRAFFIC ENGINEERING	
APPROVAL: ASS'T. CHIEF ENGINEER TRAFFIC	
REVISIONS	
STATE OF MARYLAND DEPARTMENT OF TRANSPORTATION STATE HIGHWAY ADMINISTRATION TRAFFIC DIVISION - BUREAU OF TRAFFIC ENGINEERING MD 26 (LIBERTY RD.) AT PIKESWOOD DR. SURVEY BK. 17455 17456 17457	
SCALE 1"= 20'	DATE 3-18-82
DRAWN BY: J. GORDON COUNTY: BALTIMORE	
DESIGNED BY: SIGNAL NO.:	
CHECKED BY: DRAWING NO. TS-1858	